




SOUTH ELEVATION

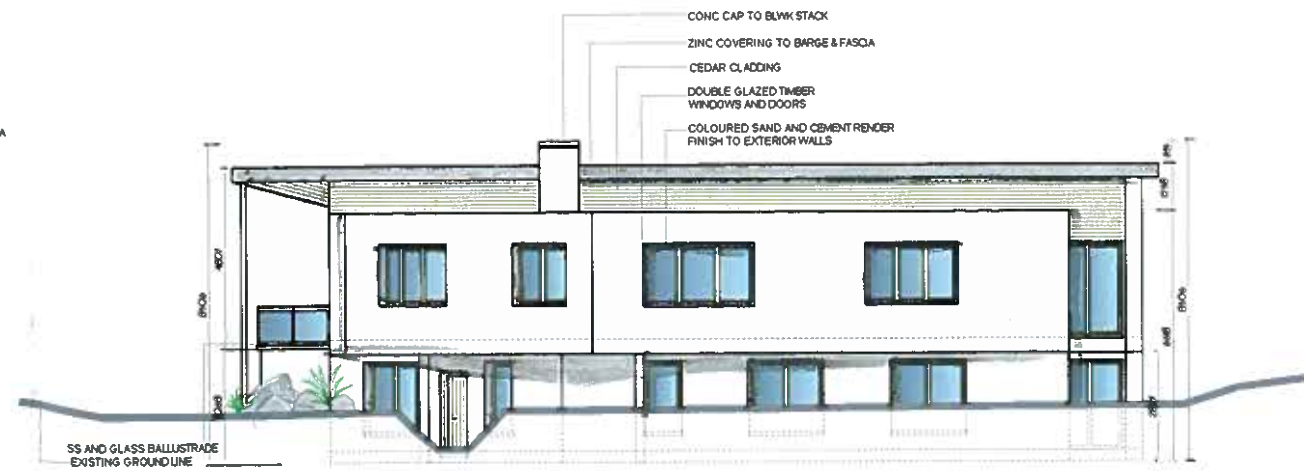


NORTH ELEVATION

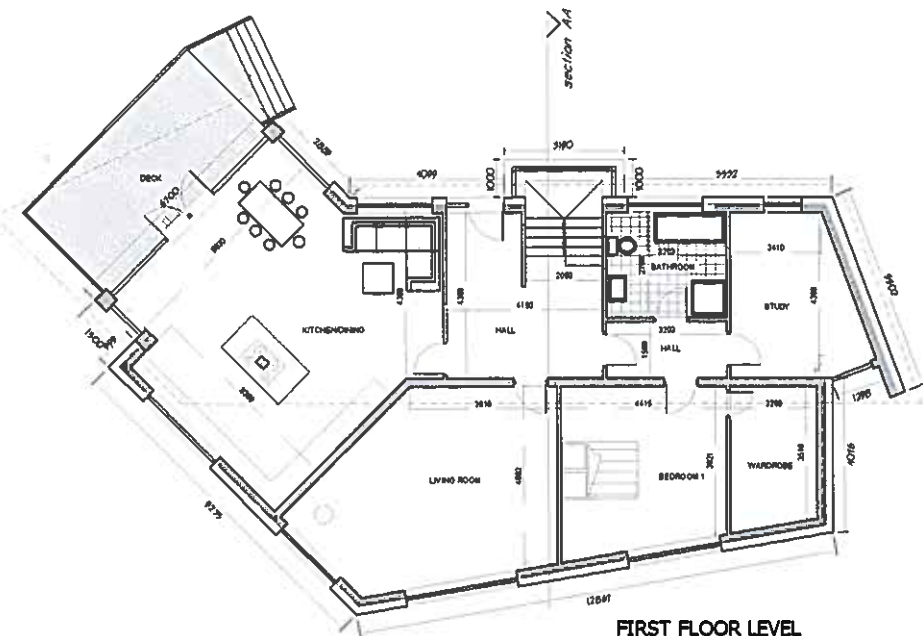


FIRST FLOOR LEVEL
AREA: 162 m²

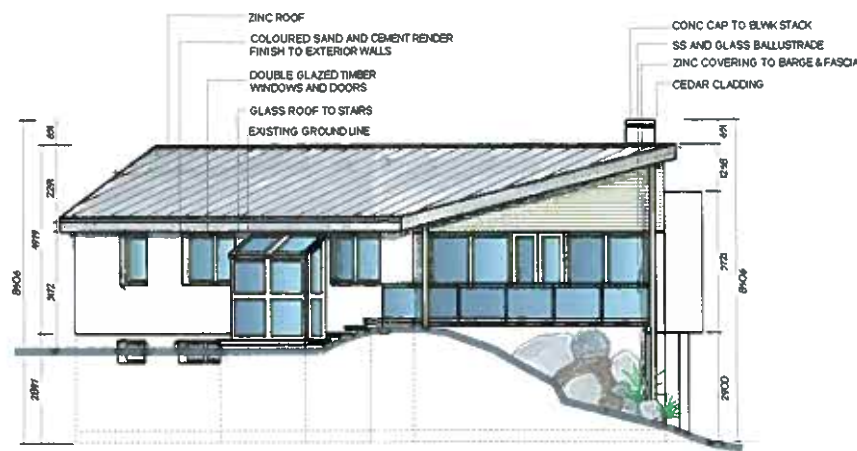


EAST ELEVATION

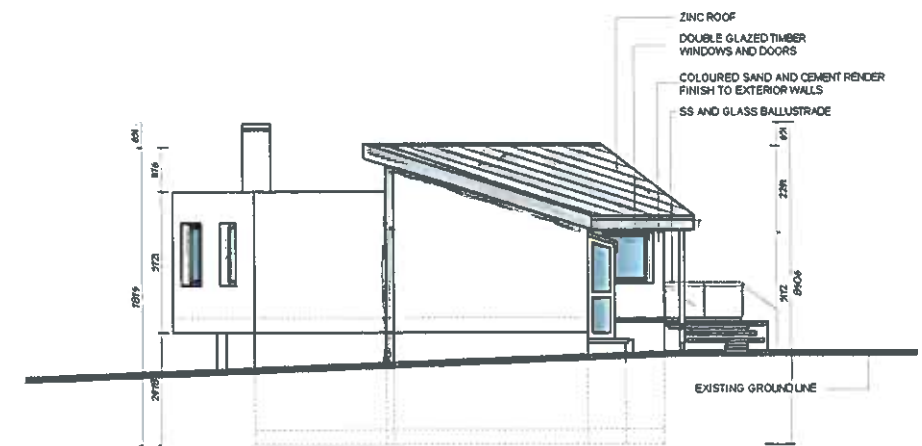

WEST ELEVATION

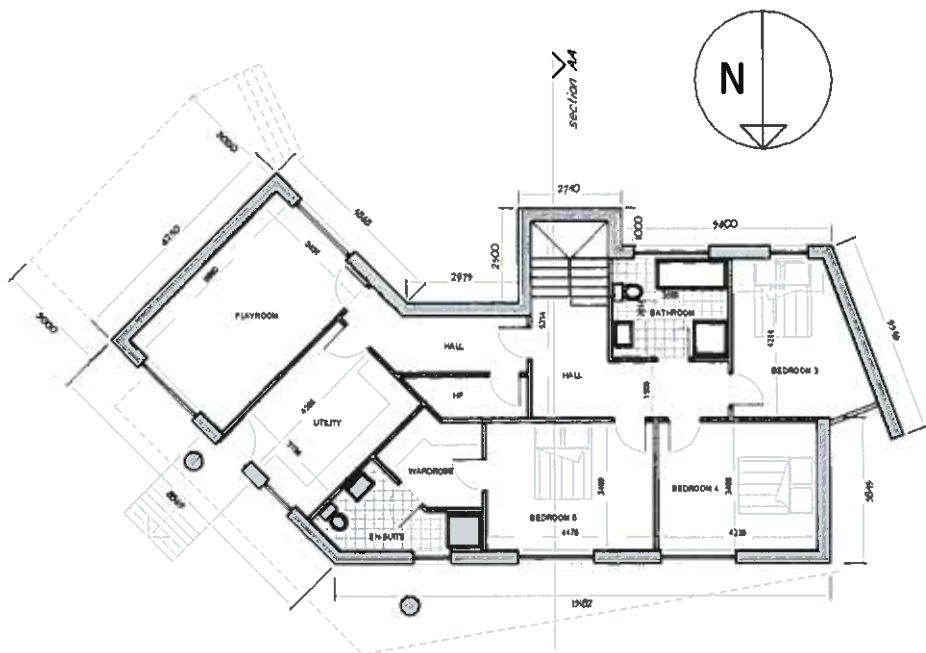

GROUND FLOOR LEVEL
AREA: 125 m²

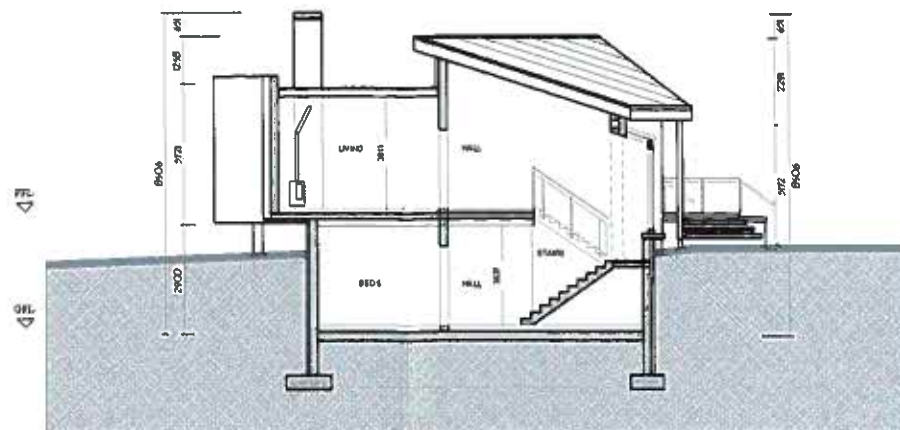

SECTION A-A

GROUND FLOOR AREA: 125 m²
FIRST FLOOR AREA: 162 m²
TOTAL PROPOSED AREA: 290

ROOF
ZINC METAL SHEETING NATURAL FINISH APPROX RAL 7003

WALLS
PLASTER FINISH OFF WHITE RAL 9002

CLADDING
CEDAR SHEETING PRESERVATIVE STAIN BULTINOX 515 CEDAR

CONC COLUMNS
MASONRY PAINT LOTUN BS 381C-631 (GREY)

ED WALSH ARCHITECT M.R.I.A.I.
STEPHEN GLAWN
NO. DWELLINGS AT DISCRETION 2086
HOUSE TYPE B
SCALE 1:200 DATE SEPTEMBER 08 DRG NO / REV P5