


**LEGEND OF AREAS**

- House 1 GF = 157.7msq/1,697sqft  
FF = 152.5msq/1,641sqft  
Total = 310.2msq/3,338sqft
- House 2 GF = 55.8msq/600sqft  
Total = 111.6msq/1,200sqft
- House 3 GF = 57.4msq/617sqft  
Total = 114.8msq/1,234sqft

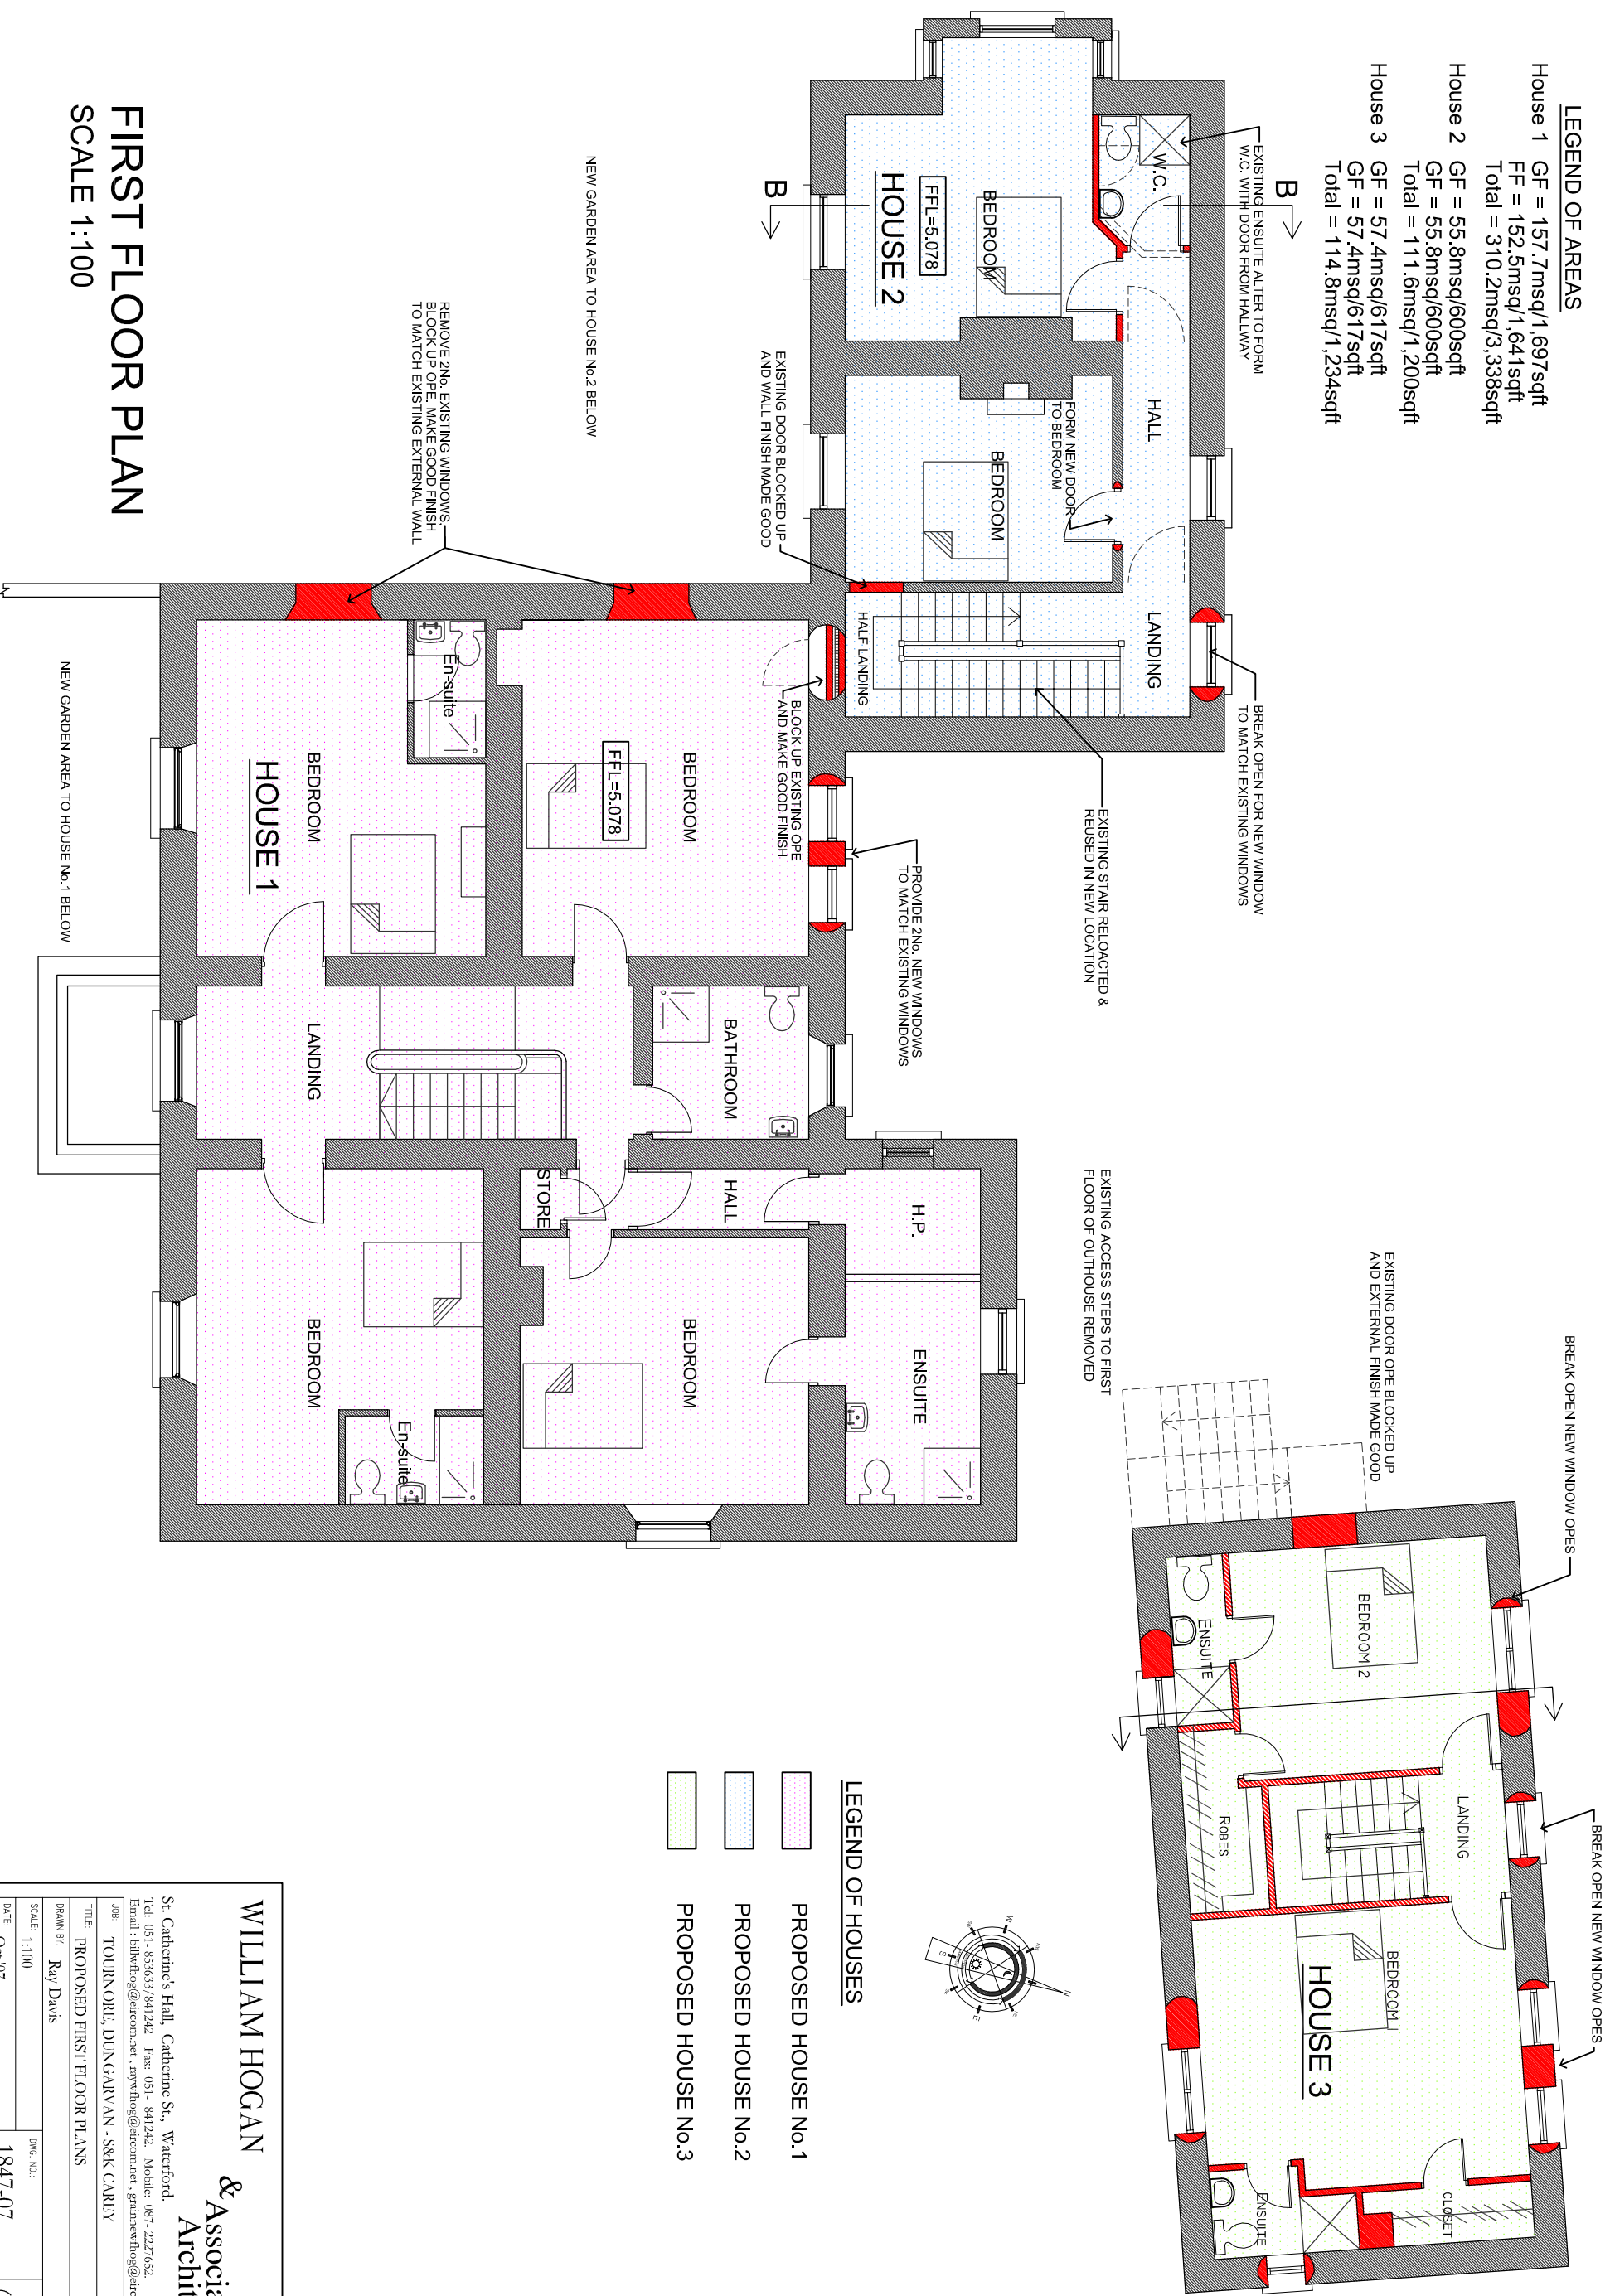

**FIRST FLOOR PLAN**  
SCALE 1:100

**LEGEND OF HOUSES**

- PROPOSED HOUSE No.1
- PROPOSED HOUSE No.2
- PROPOSED HOUSE No.3

**WILLIAM HOGAN & Associates Architects**

St. Catherine's Hall, Catherine St., Waterford.  
Tel: 051-853633/841242 Fax: 051-841242 Mobile: 087-2227652  
Email: bill@whog.com, ray@whog.com, gavin@whog.com

JOB: TOUCHNORE, DEINGARVAN - S&K CAREY

TITLE: PROPOSED FIRST FLOOR PLANS

DRAWN BY: RAY DAVIS

SCALE: 1:100 DWG. NO.: 1847-07

DATE: Oct '07 (P)03